


# 300 Building Design



SCALE: 1/4" = 1'-0"

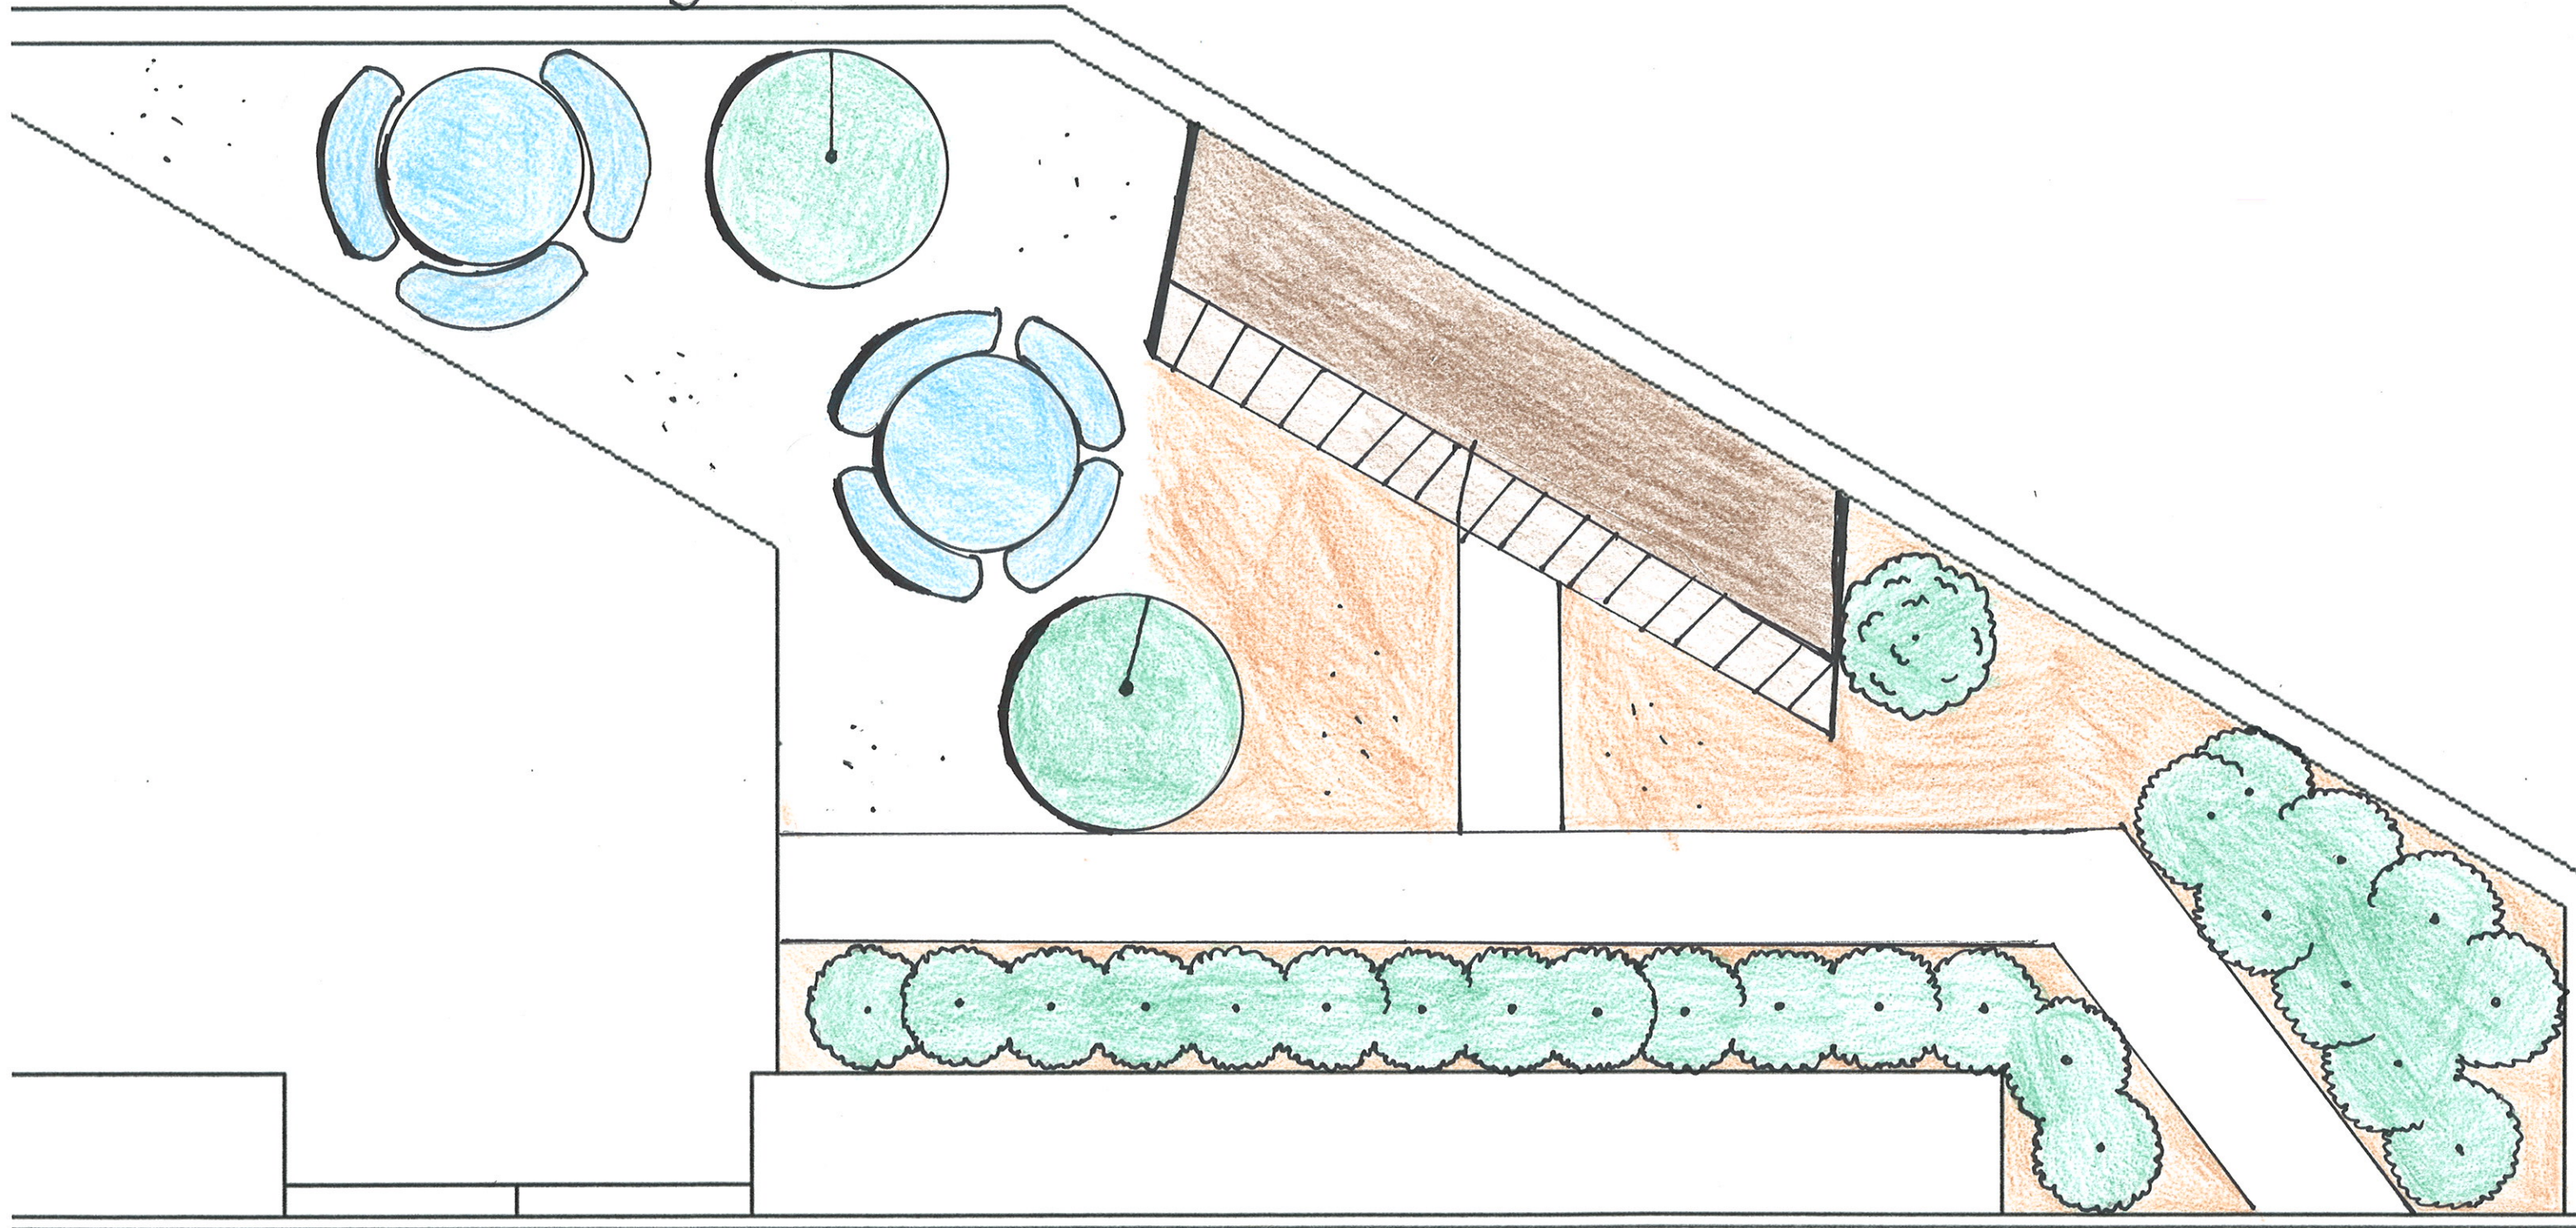